
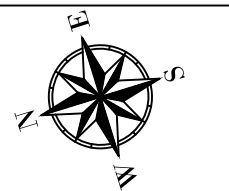
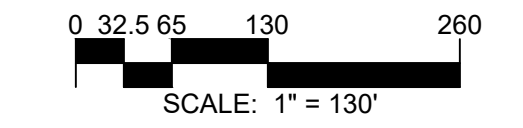


FINAL CONCEPT TRAIL LENGTHS	
EXISTING 6' CONCRETE TRAIL (YELLOW)	+/- 975 FT (0.2 MILES)
PROPOSED 8' CONCRETE TRAIL (BLUE)	+/- 1,600 FT (0.3 MILES)

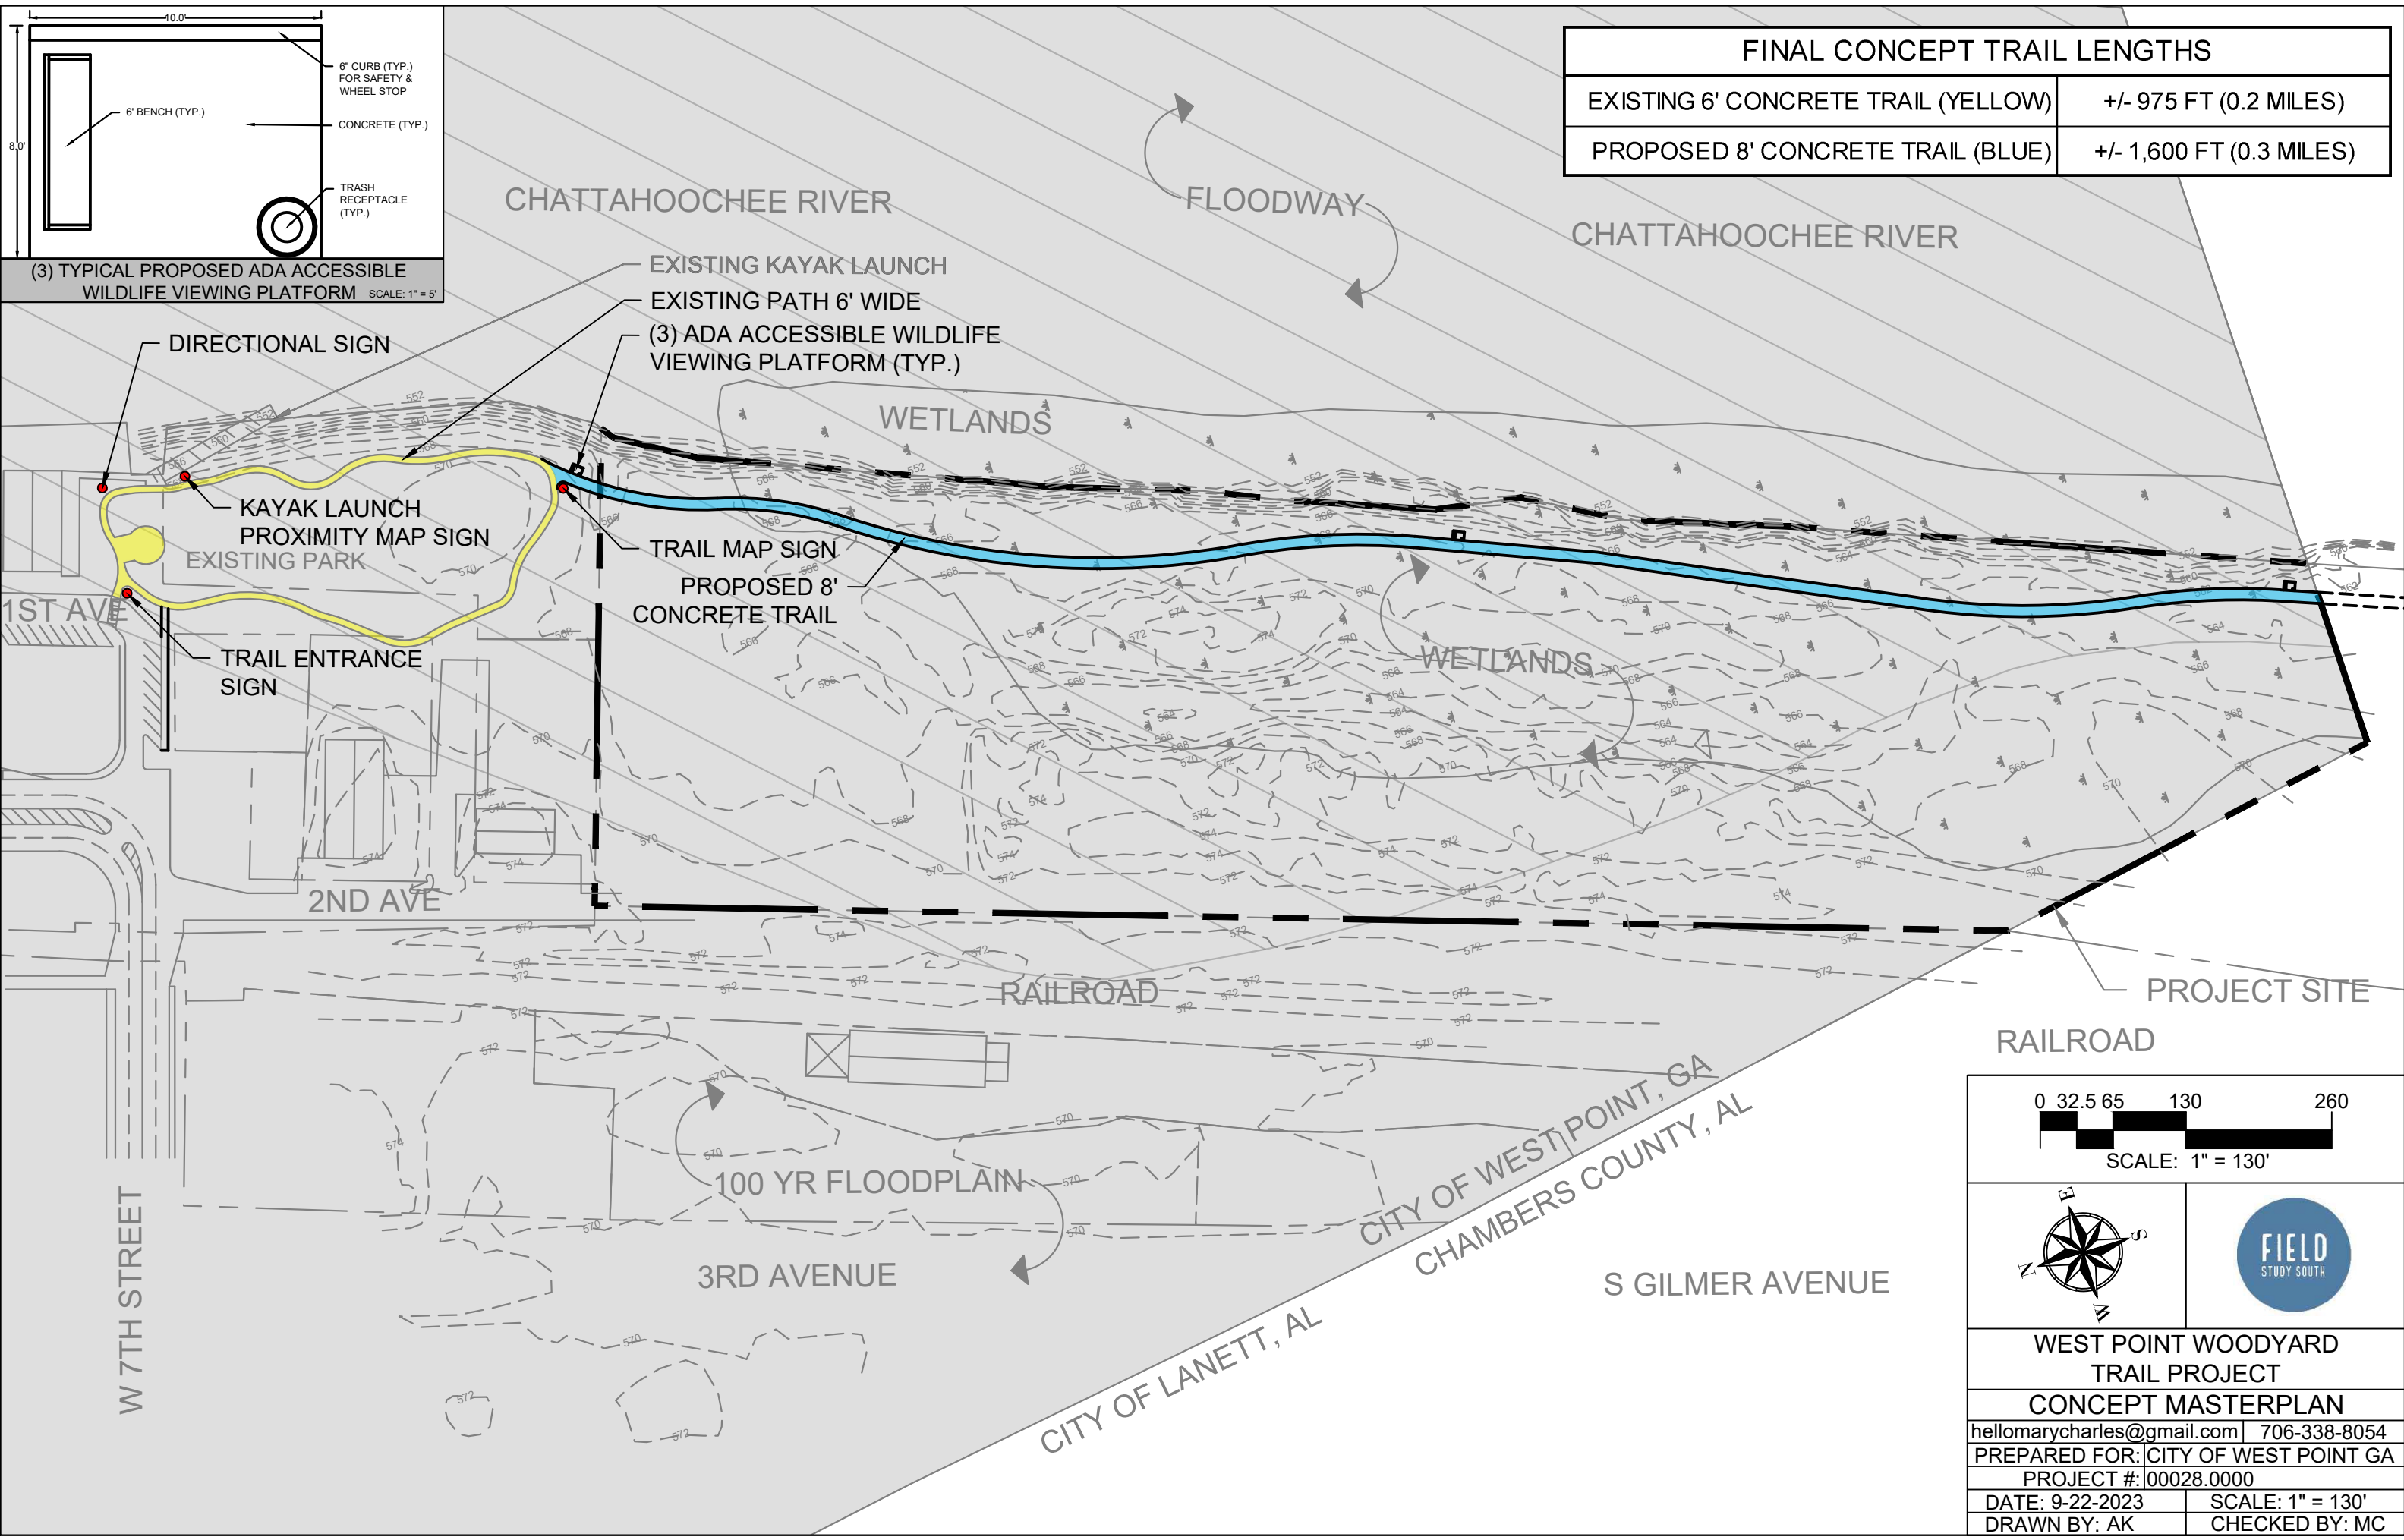

WEST POINT WOODYARD TRAIL PROJECT

CONCEPT MASTERPLAN

hellomarycharles@gmail.com | 706-338-8054

PREPARED FOR: CITY OF WEST POINT GA

PROJECT #: 00028.0000

DATE: 9-22-2023

SCALE: 1" = 130'

DRAWN BY: AK

CHECKED BY: MC